
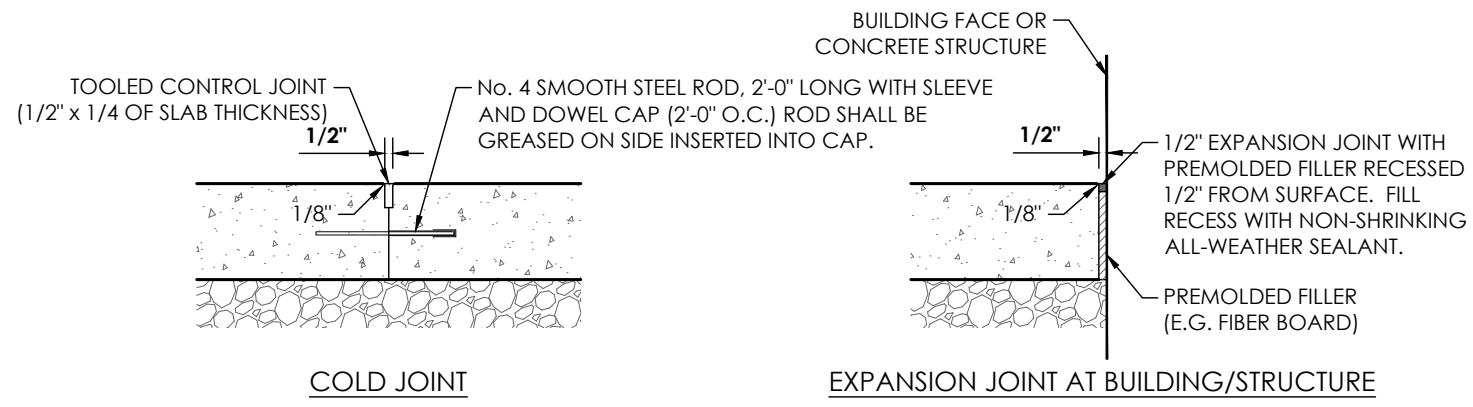




c:\2021\10\22 - rb american group - heber springs, on\drawings\cs-501.dwg
p:\2021\10\22 - rb american group - heber springs, on\drawings\cs-501.dwg

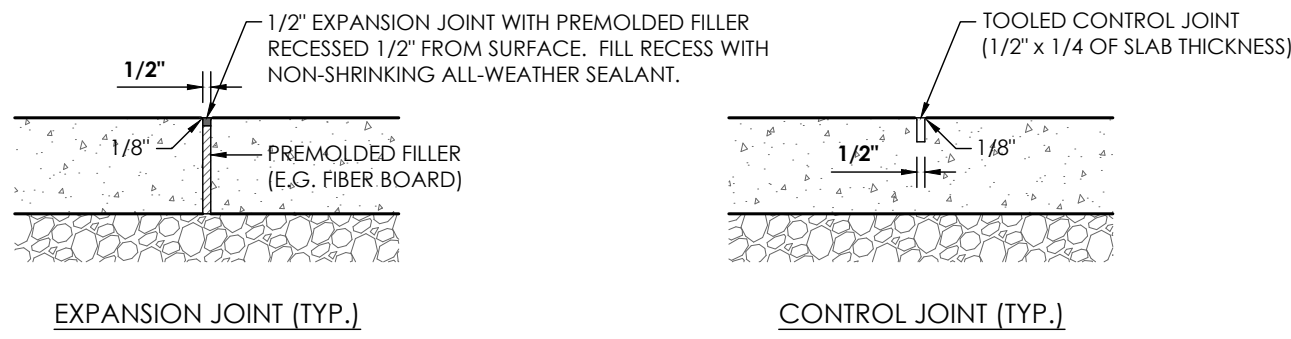

1. ALL MATERIALS AND INSTALLATION PER APPLICABLE ARDOT STANDARD SPECIFICATIONS, LATEST EDITION.


CONCRETE PAVING JOINT DETAILS

NOT TO SCALE

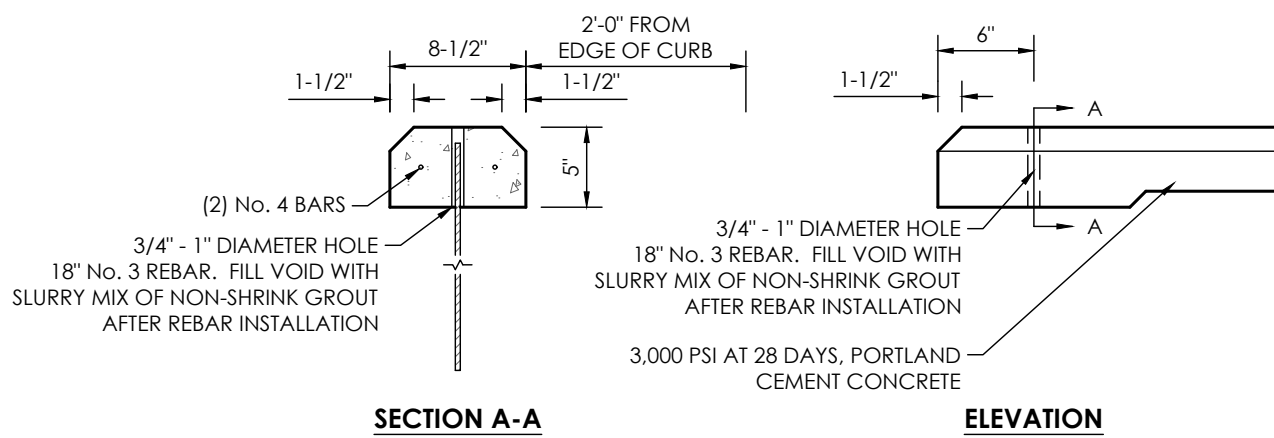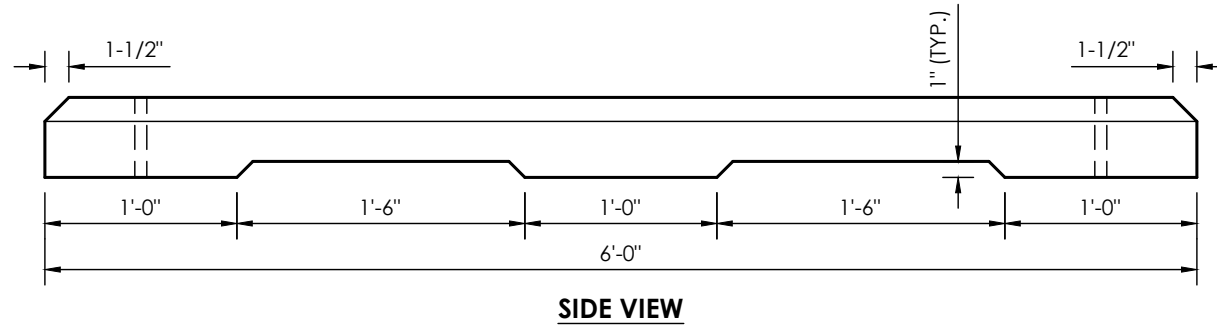


PRECAST CONCRETE WHEELSTOP

NOT TO SCALE

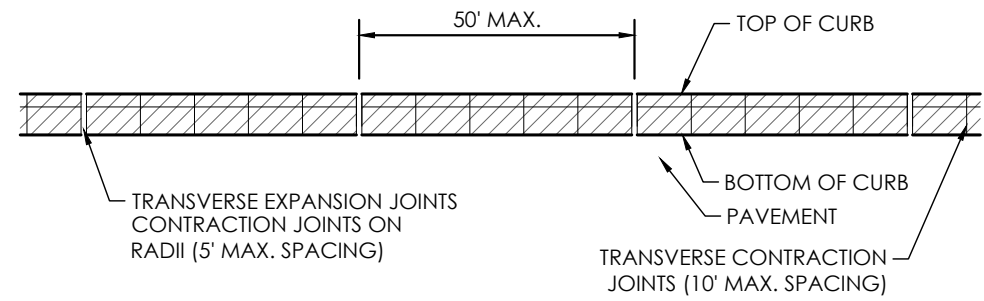


CURB JOINT DETAILS

NOT TO SCALE

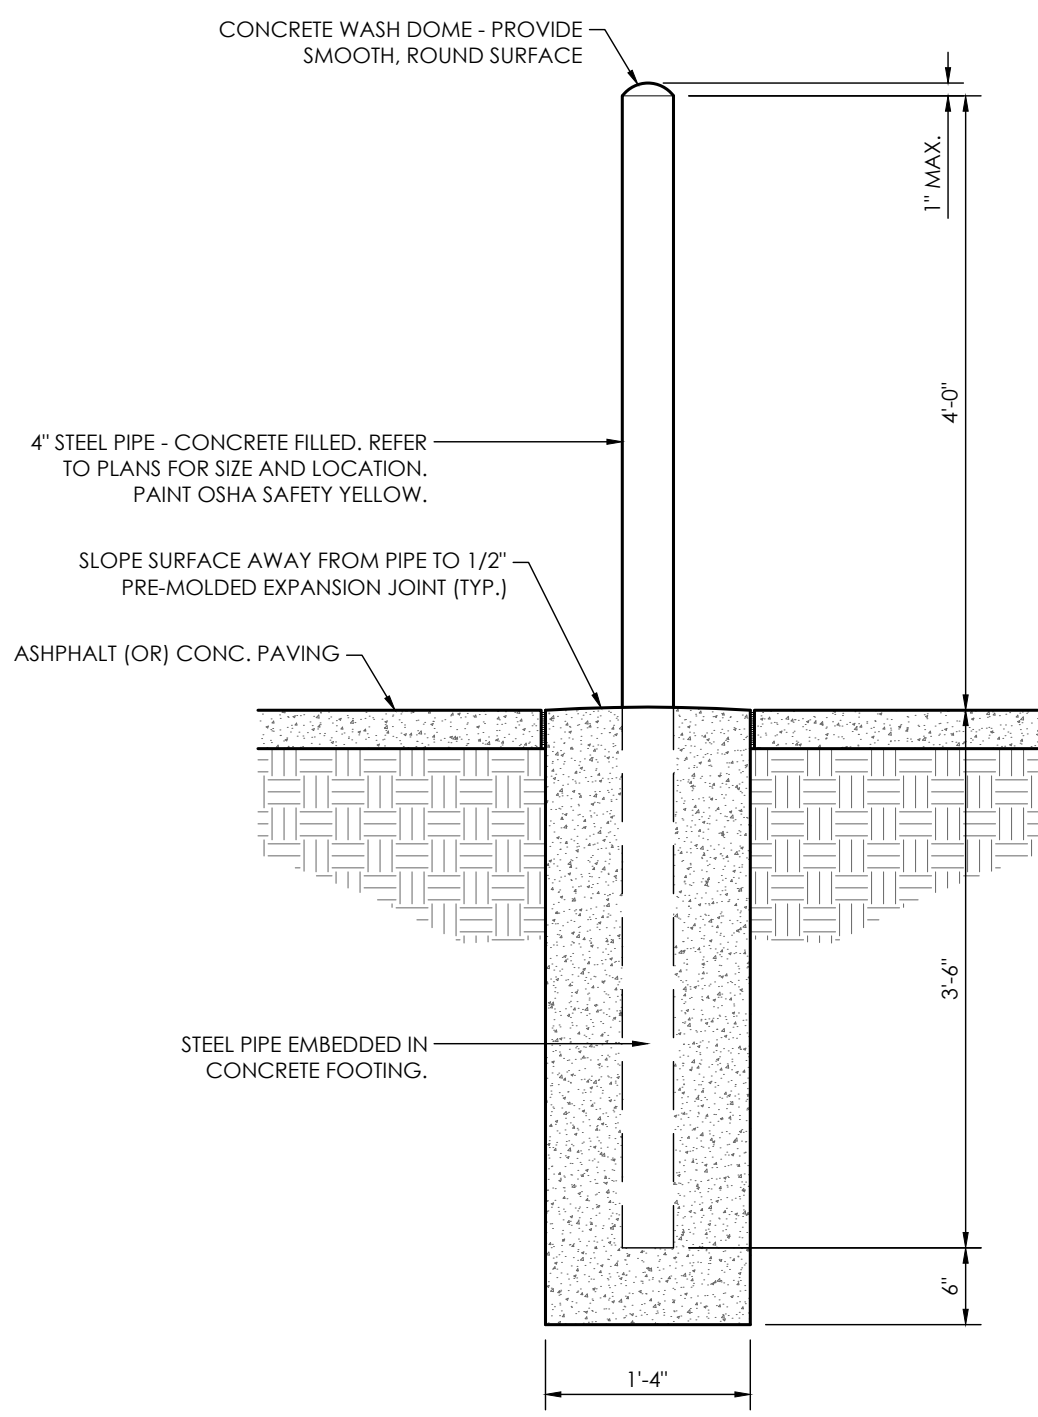

BOLLARD DETAIL


NOT TO SCALE

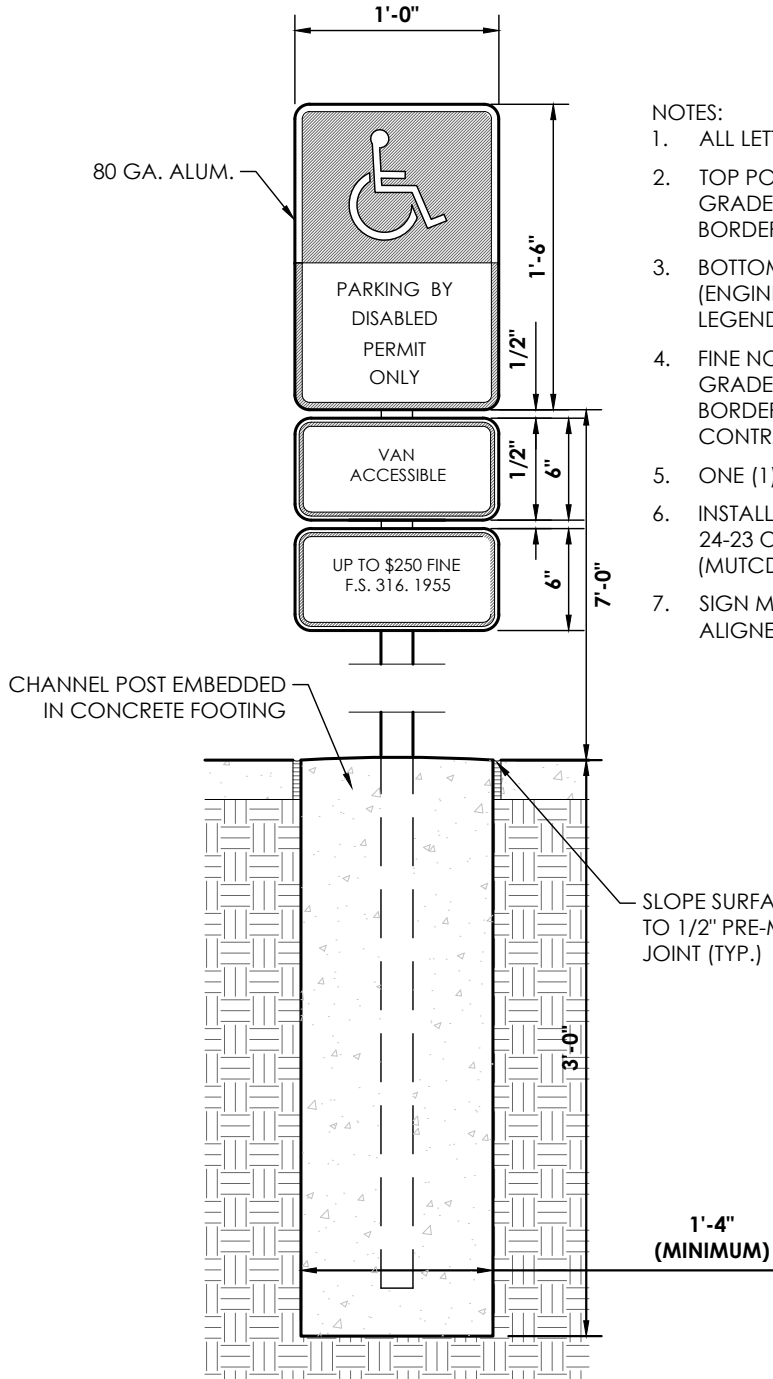

ACCESSIBLE PARKING SIGNAGE


NOT TO SCALE

- NOTES:
- ALL LETTERS ARE 1" SERIES 'C' PER 2003 MUTCD.
 - TOP PORTION OF SIGN SHALL HAVE A REFLECTORIZED (ENGINEERING GRADE) BLUE BACKGROUND WITH WHITE REFLECTORIZED LEGEND AND BORDER.
 - BOTTOM PORTION OF SIGN SHALL HAVE A REFLECTORIZED (ENGINEERING GRADE) WHITE BACKGROUND WITH BLACK OPAQUE LEGEND AND BORDER.
 - FINE NOTIFICATION SIGN SHALL HAVE A REFLECTORIZED (ENGINEERING GRADE) WHITE BACKGROUND WITH BLACK OPAQUE LEGEND AND BORDER. CONTRACTOR SHALL VERIFY FINE AMOUNT AND ORDINANCE NUMBER.
 - ONE (1) SIGN REQUIRED FOR EACH ACCESSIBLE PARKING SPACE.
 - INSTALLED HEIGHT OF SIGN SHALL BE IN ACCORDANCE WITH SECTION 24-23 OF THE MANUAL ON UNIFORM TRAFFIC CONTROL DEVICES. (MUTCD)
 - SIGN MAY BE MOUNTED ON BUILDING/WALL, AT PROPER HEIGHT, IF ALIGNED WITHIN 12' OF CENTER OF PARKING SPACE.

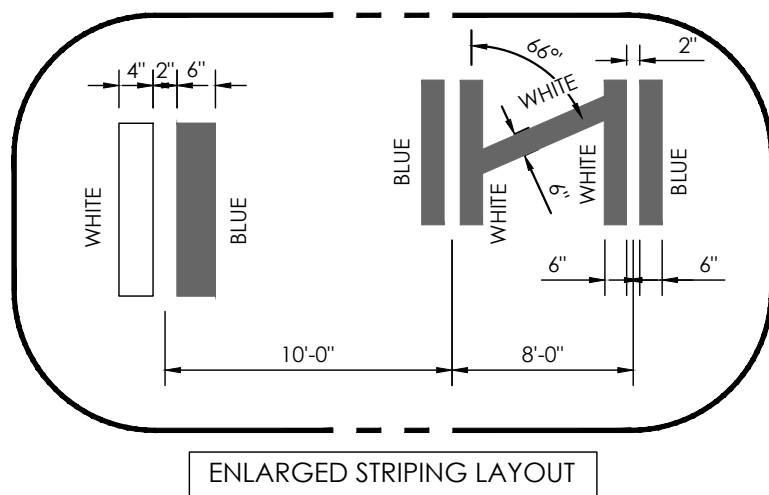


ACCESSIBLE PARKING PAVEMENT MARKINGS

NOT TO SCALE

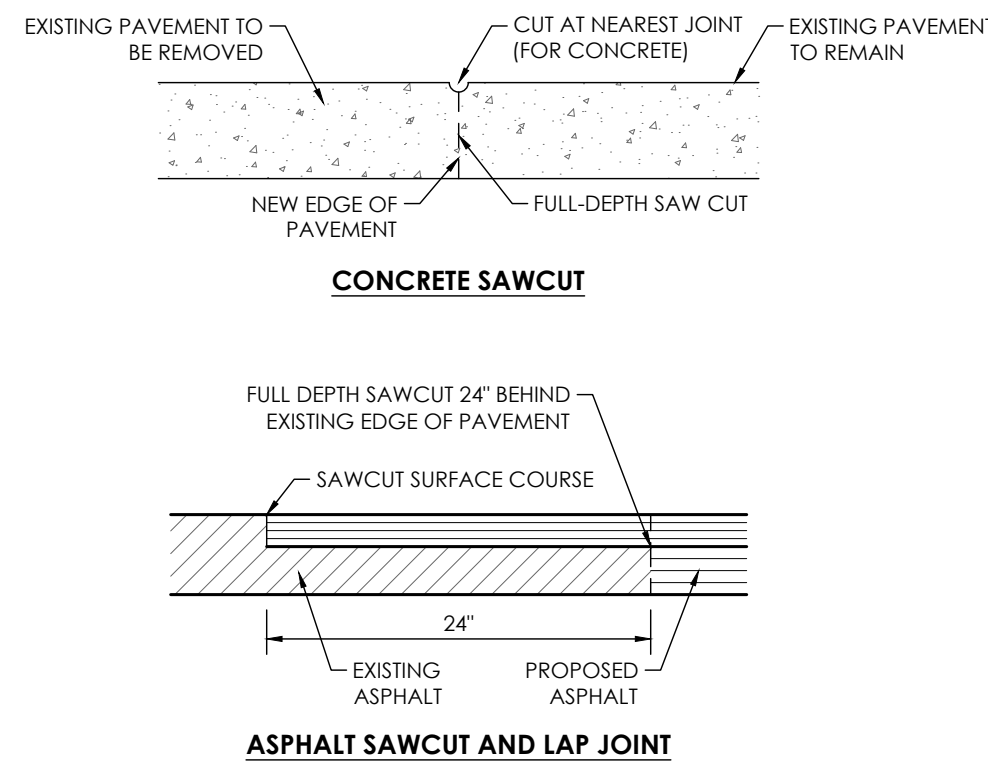


SAWCUT / LAP JOINT DETAIL

NOT TO SCALE

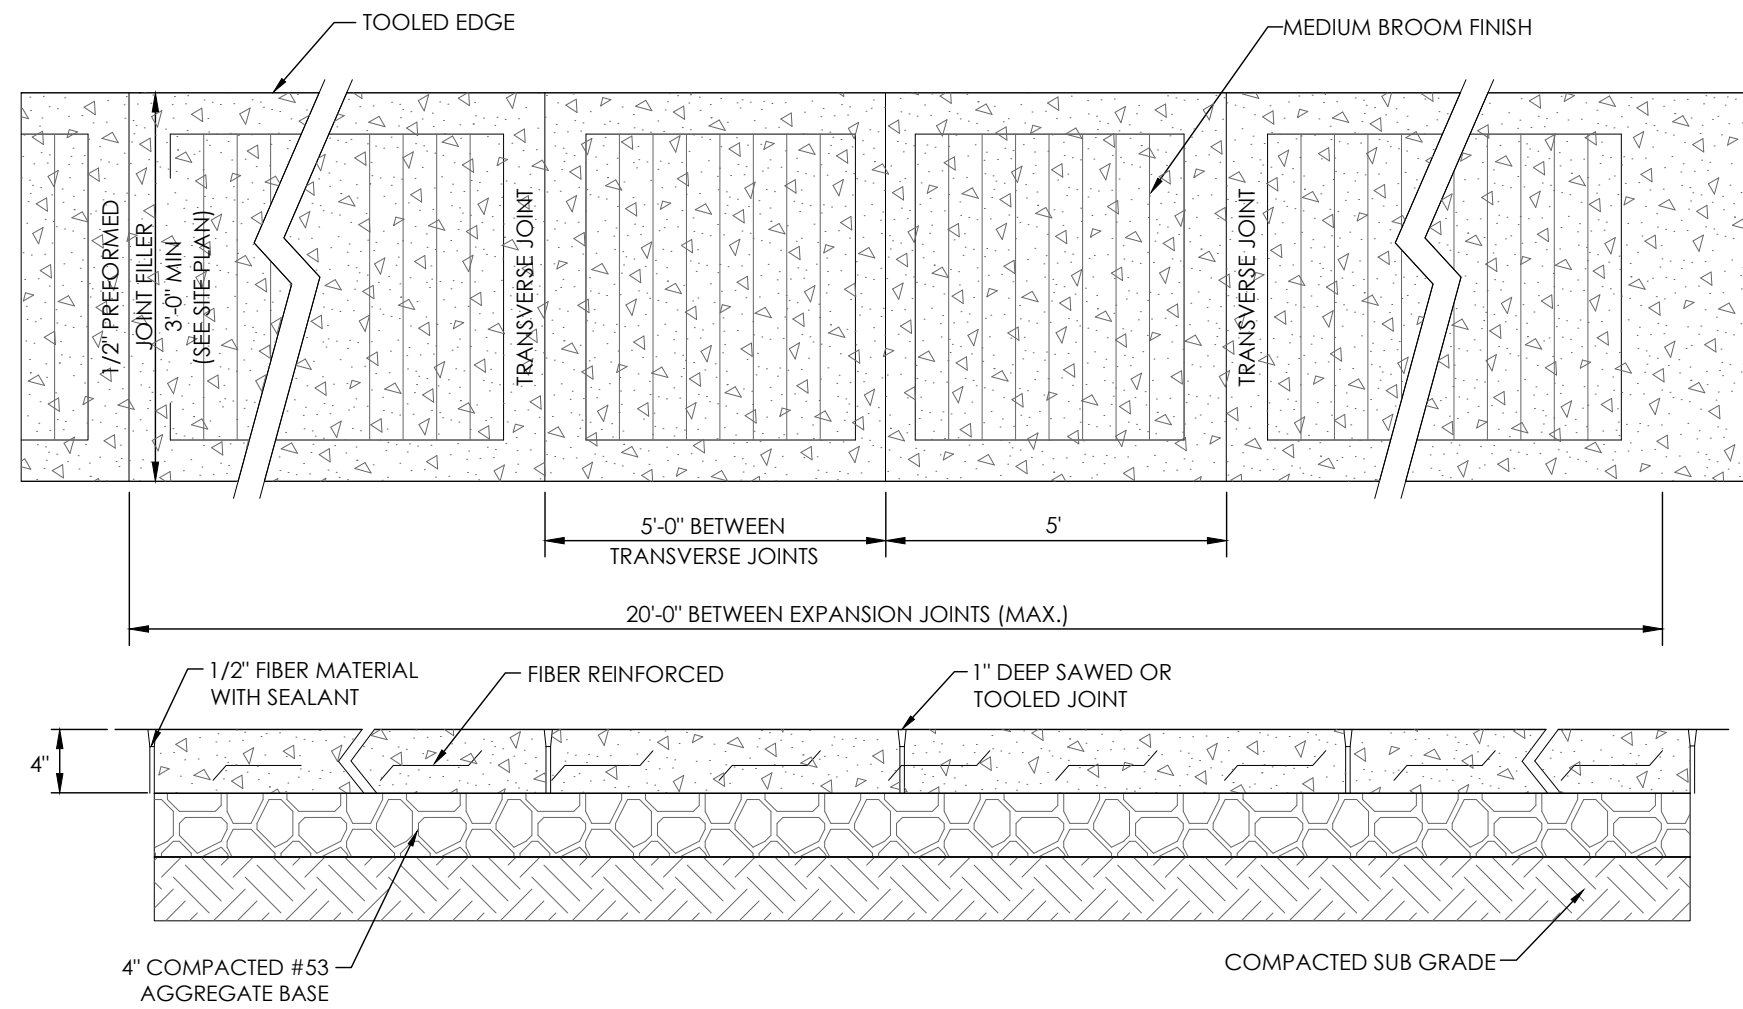

CONCRETE SIDEWALK


NOT TO SCALE

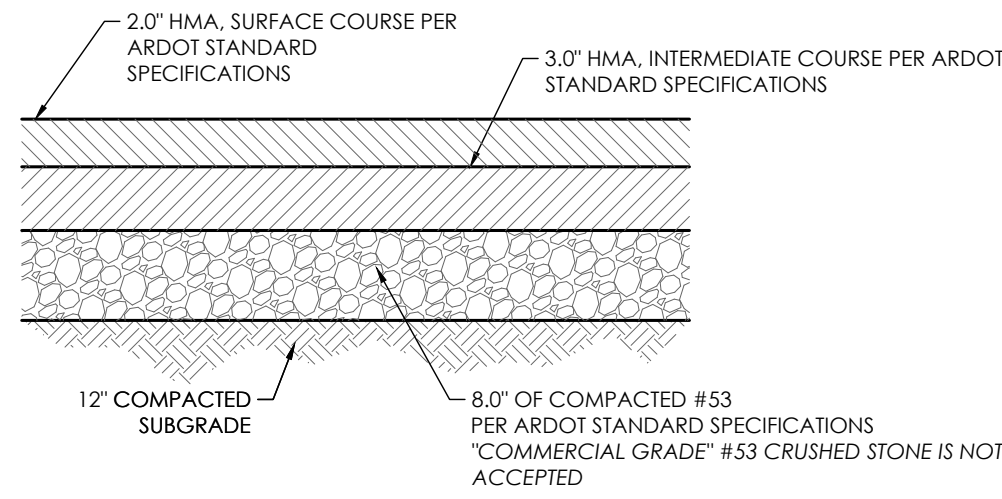

1. ALL MATERIALS AND INSTALLATION PER APPLICABLE ARDOT STANDARD SPECIFICATIONS, LATEST EDITION.

HEAVY DUTY ASPHALT PAVEMENT


NOT TO SCALE

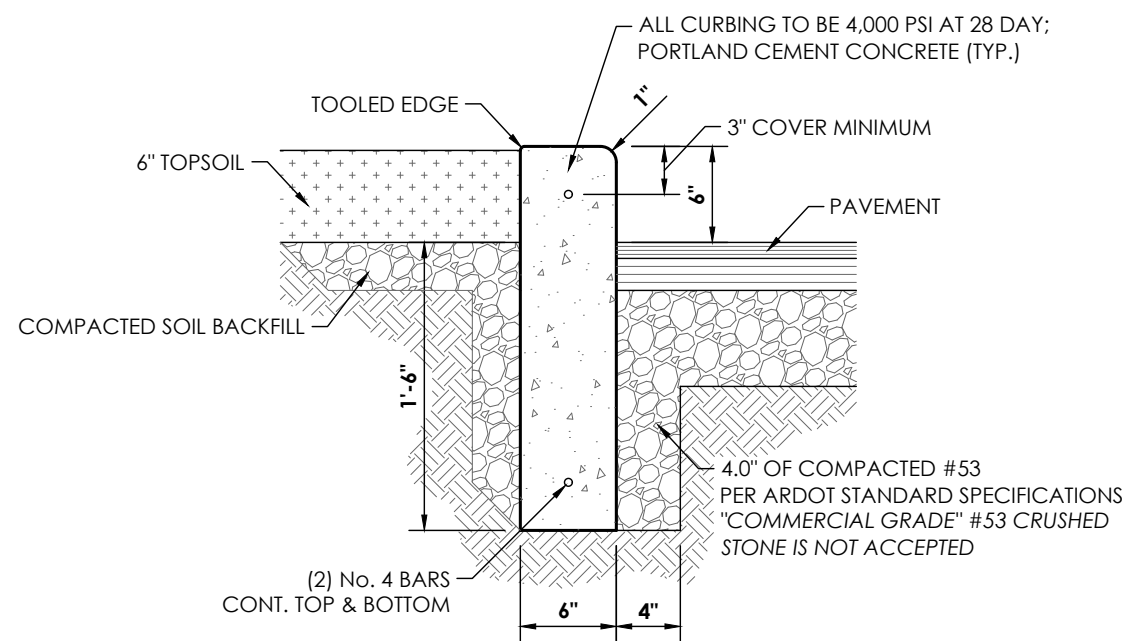

1. CONFIRM CONCRETE MINIMUM STRENGTH WITH GEOTECHNICAL REPORT.
2. PROVIDE EXPANSION JOINTS AT 20'-0" O.C.

STRAIGHT CONCRETE CURB DETAIL


NOT TO SCALE

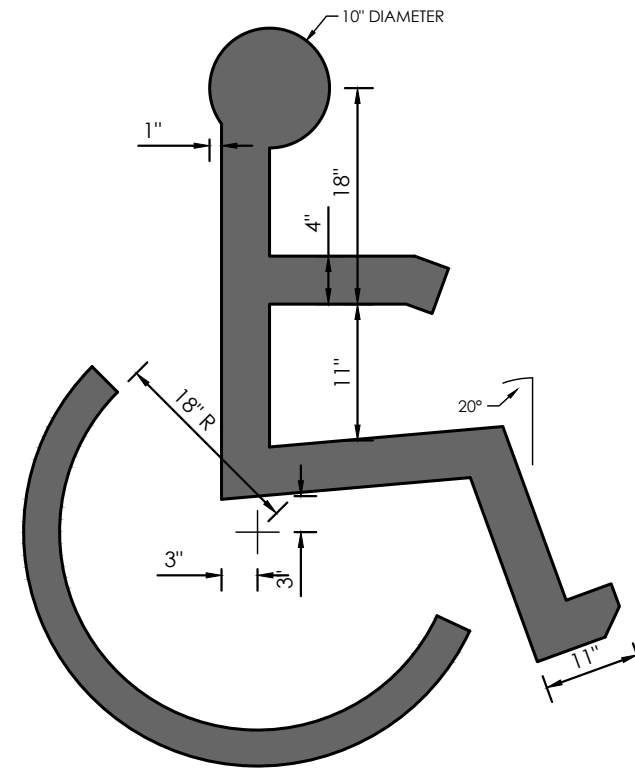

1. ALL STRIPES TO BE 4" PAINTED

ACCESSIBLE PARKING PAVEMENT MARKINGS


NOT TO SCALE

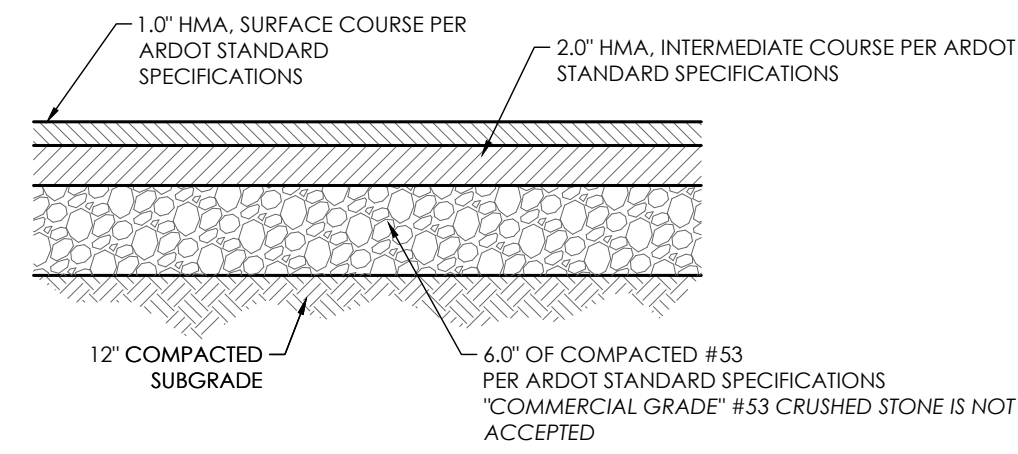

1. ALL MATERIALS AND INSTALLATION PER APPLICABLE ARDOT STANDARD SPECIFICATIONS, LATEST EDITION.

STANDARD DUTY ASPHALT PAVEMENT


NOT TO SCALE

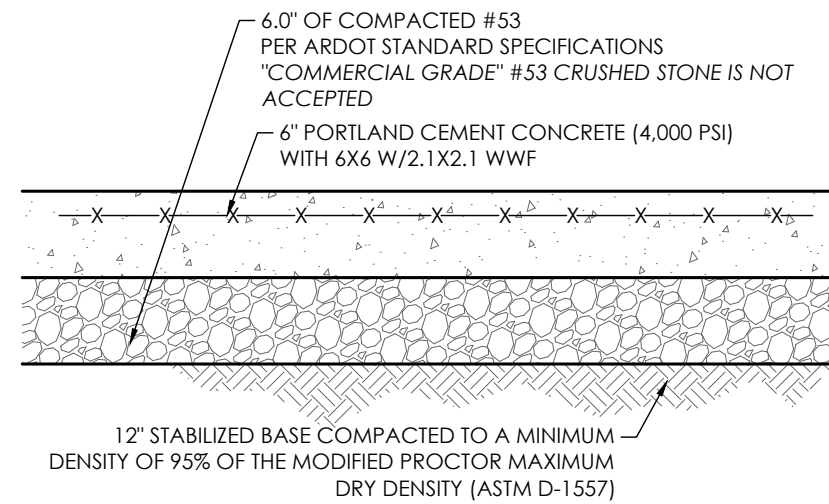

1. REFER TO APPLICABLE DETAIL FOR CONCRETE JOINT DETAILS
2. SEE NOTES THIS SHEET

CONCRETE PAVEMENT

NOT TO SCALE

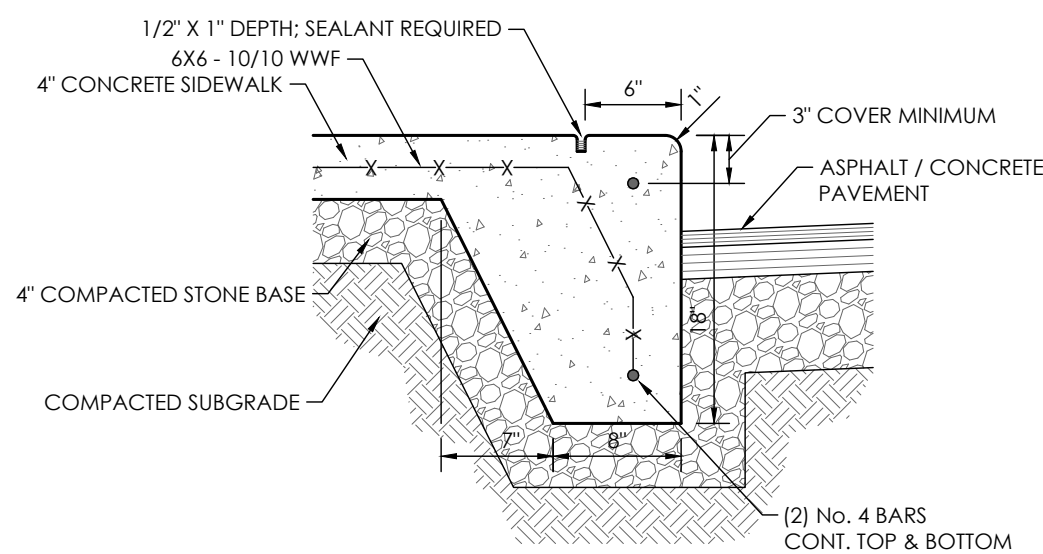

1. CONCRETE COMPRESSIVE STRENGTH SHALL BE 3600 PSI IN 28 DAYS. CONFIRM WITH GEOTECHNICAL REPORT.

CONCRETE CURB & WALK DETAIL

NOT TO SCALE

REVISION BLOCK



Michael Thompson

DATE
10/22/2021

DRAWN BY
KPB

CHECKED BY
TLP

**HAMILTON
DESIGNS**

A LIMITED LIABILITY COMPANY

11 Municipal Drive, Suite 300
Fishers, Indiana 46038
P. (317) 570-8800
www.hamilton-designs.com

CONSTRUCTION PLANS FOR:
ARBY'S | HEBER SPRINGS

1432 Heber Springs Road
Heber Springs, Arkansas 72543

RB AMERICAN GROUP, LLC

6200 Oak Tree Blvd., Suite 250
Independence, Ohio 44131

PROJECT NO.
2021-0122

DATE
10/22/2021

SCALE

SHEET NAME
**SITE
DETAILS**

SHEET NO.

CS-501