


**LEGEND**

Existing monuments are shown thus: .....  
 Concrete monuments with cast iron frame  
 and cover to be installed are shown thus: .....  
 Public utility easements are designated thus: ..... P.U.E.  
 Building set-back lines are shown thus: ..... B.S.L.  
 Storm drain easements are designated thus: ..... S.D.E.


**LOCATION MAP**

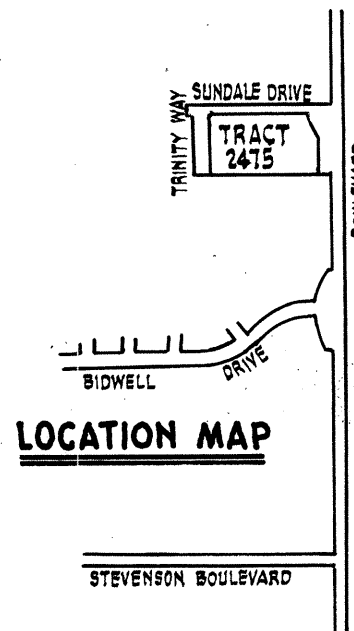

**BASIS OF BEARINGS**

The bearing, N. 56° 45' 40" W., of Fremont Boulevard as shown on  
 "Tract 2147 Fremont Village Unit No. 6," recorded Feb. 21, 1962, in Book 45  
 of Maps at pages 5, 6 and 7, Alameda County Records, was taken  
 as the basis of bearings shown on this map.

SCALE IN FEET

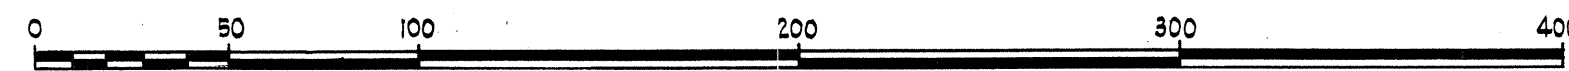

**TRACT 2475**

CITY OF FREMONT, ALAMEDA COUNTY,  
 CALIFORNIA.

**PACIFIC ENGINEERS**  
 PALO ALTO, CALIFORNIA.

SCALE: 1"=50'

SEPTEMBER, 1963.

SHEET NO. 3 OF 3 SHEETS

TR.  
 2475