


CURVE DATA				
CURVE No.	Δ	R	T	L
1	12° 57' 30"	60	6.81	13.57
2	43° 00' 00"	120	47.27	90.06
3	15° 00' 00"	120	15.80	31.42
4	58° 00' 00"	120	66.52	121.48

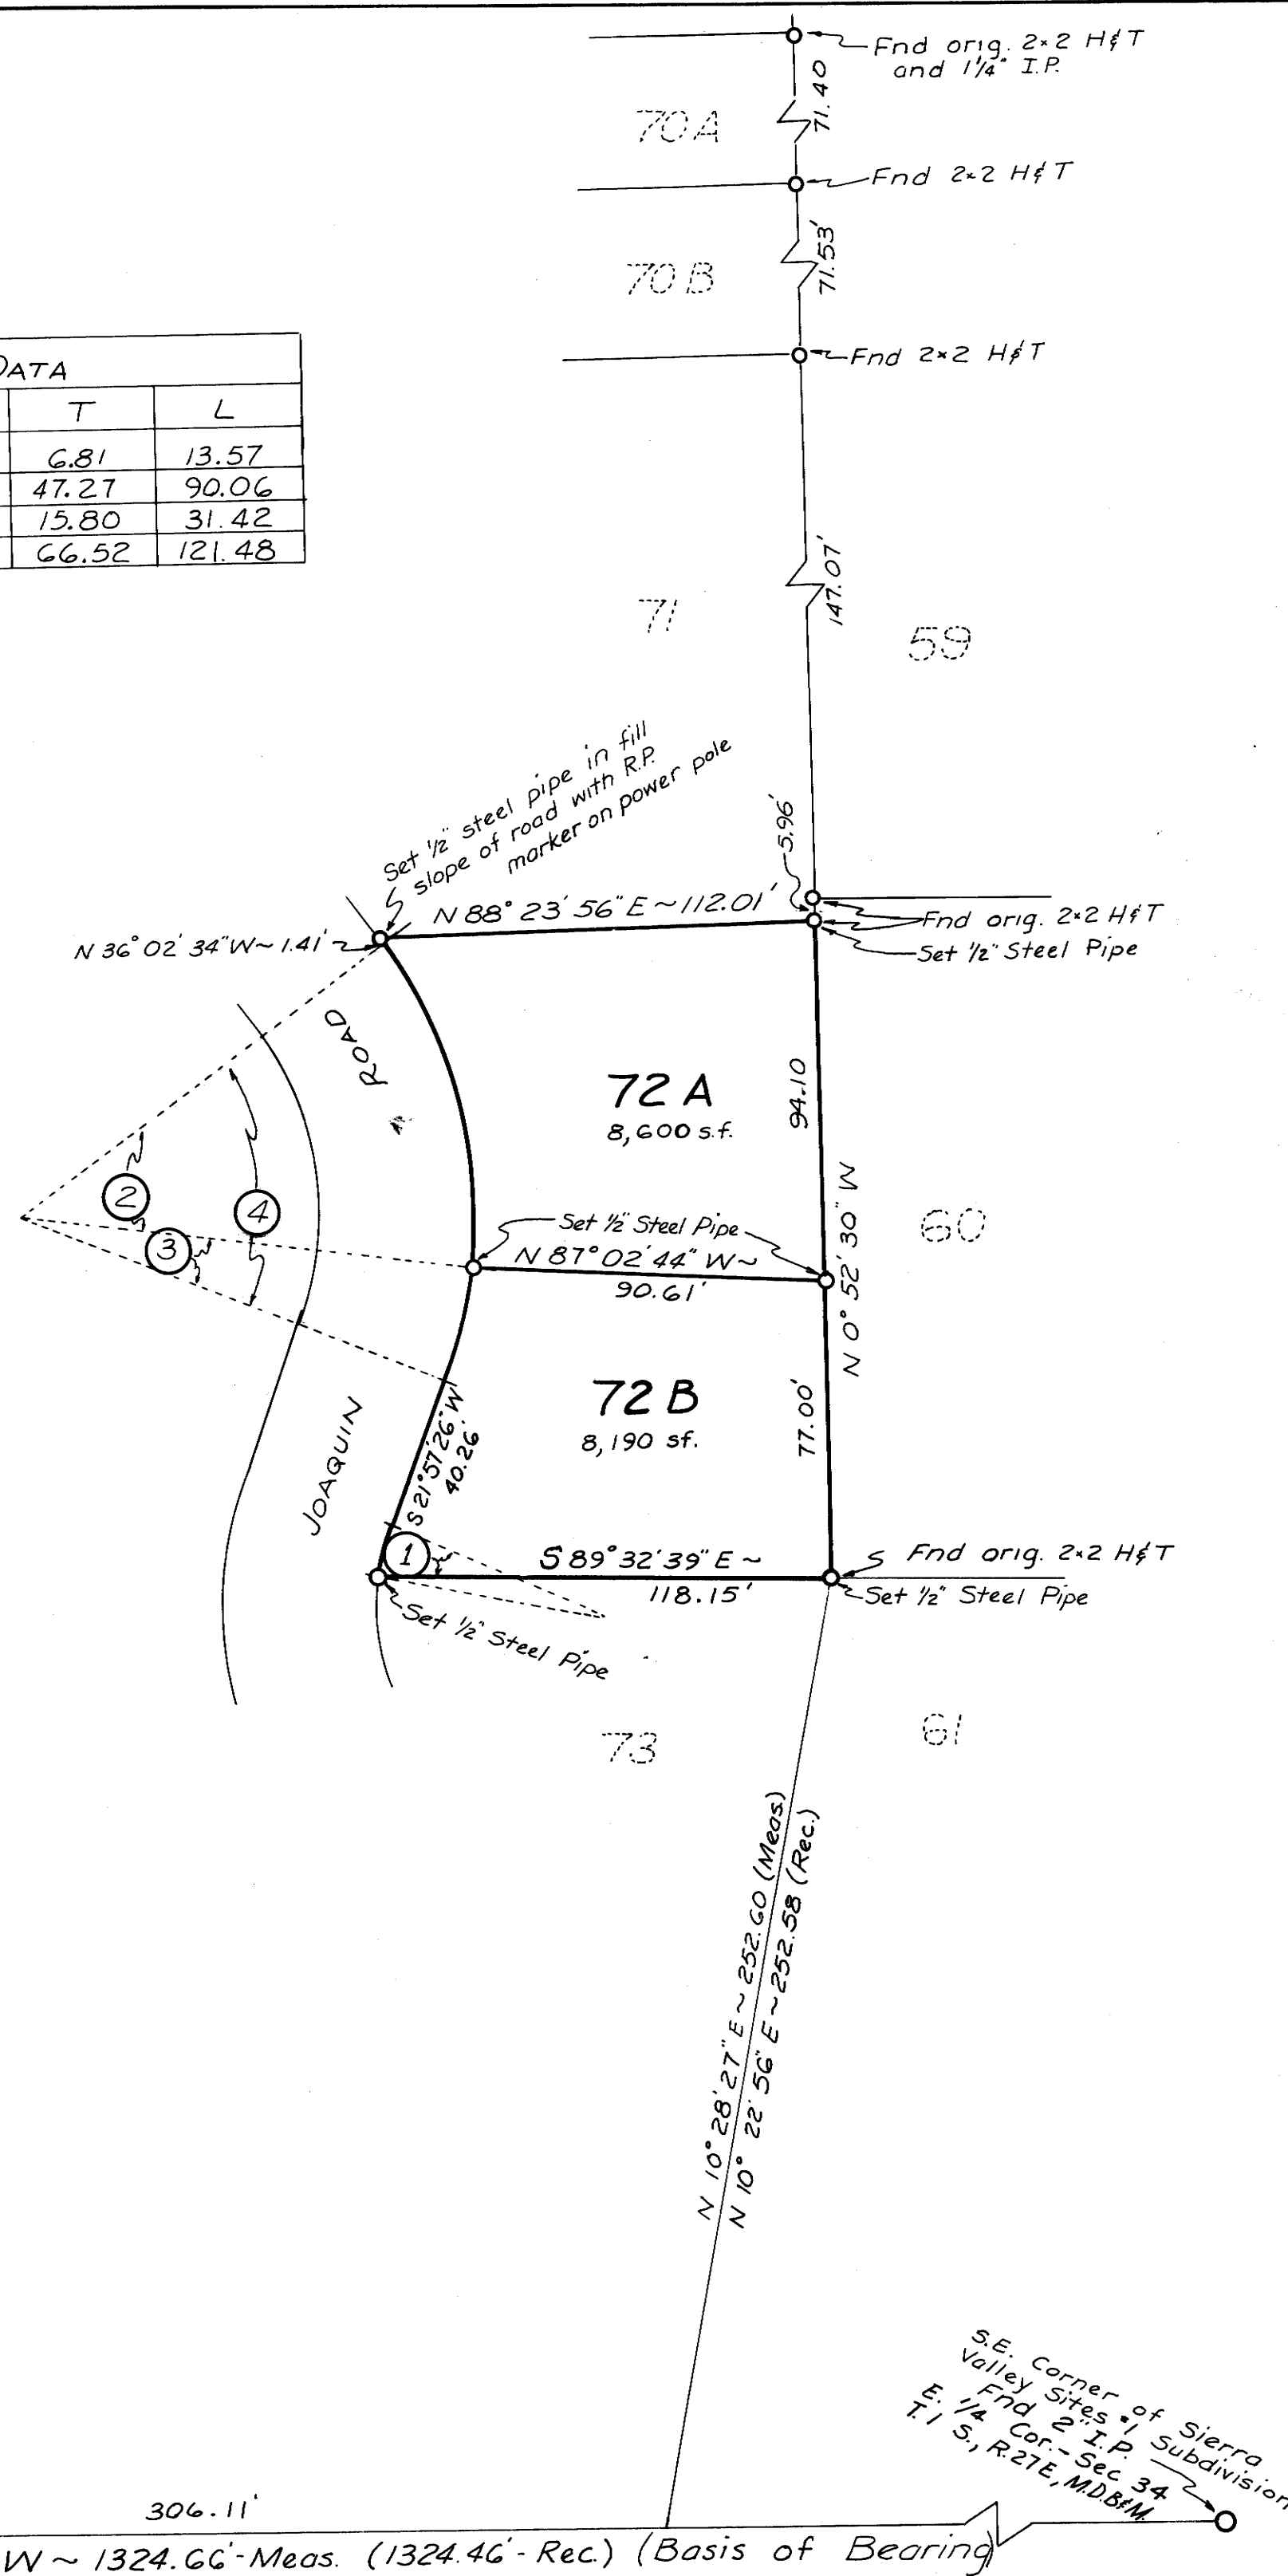


SURVEYOR'S CERTIFICATE:

This map correctly represents a survey made by me in conformance with the requirements of the Land Surveyor's Act at the request of James Lease, Samuel A. Reitz, Dale Schoenfield, and Et. Al. in July, 1965.

William F. Wilke

William F. Wilke, R.C.E. 14386

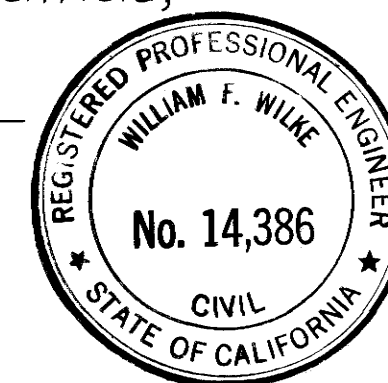

COUNTY ENGINEER'S CERTIFICATE

This map has been examined for conformance with the requirements of the Land Surveyor's Act this _____ day of _____, 1965.

County Surveyor

No. 485

RECORDER'S CERTIFICATE:

Filed for record this 31st day of August, 1965, at 10:00 A. m in Book 4 of Pages at page 73 at the request of William F. Wilke

Ann M. Webb
County Recorder

Basis of Bearing: The southerly boundary of the Sierra Valley Sites #1 Subdivision: S 89° 54' 36" W as recorded.

Record of Survey
SIERRA VALLEY SITES #1
LOT 72

Mono County, California
Section 34, T.3S., R.27E., M.D.B. & M.
Scale 1" = 40' August, 1965
Downer Engineering - Minden Nevada